


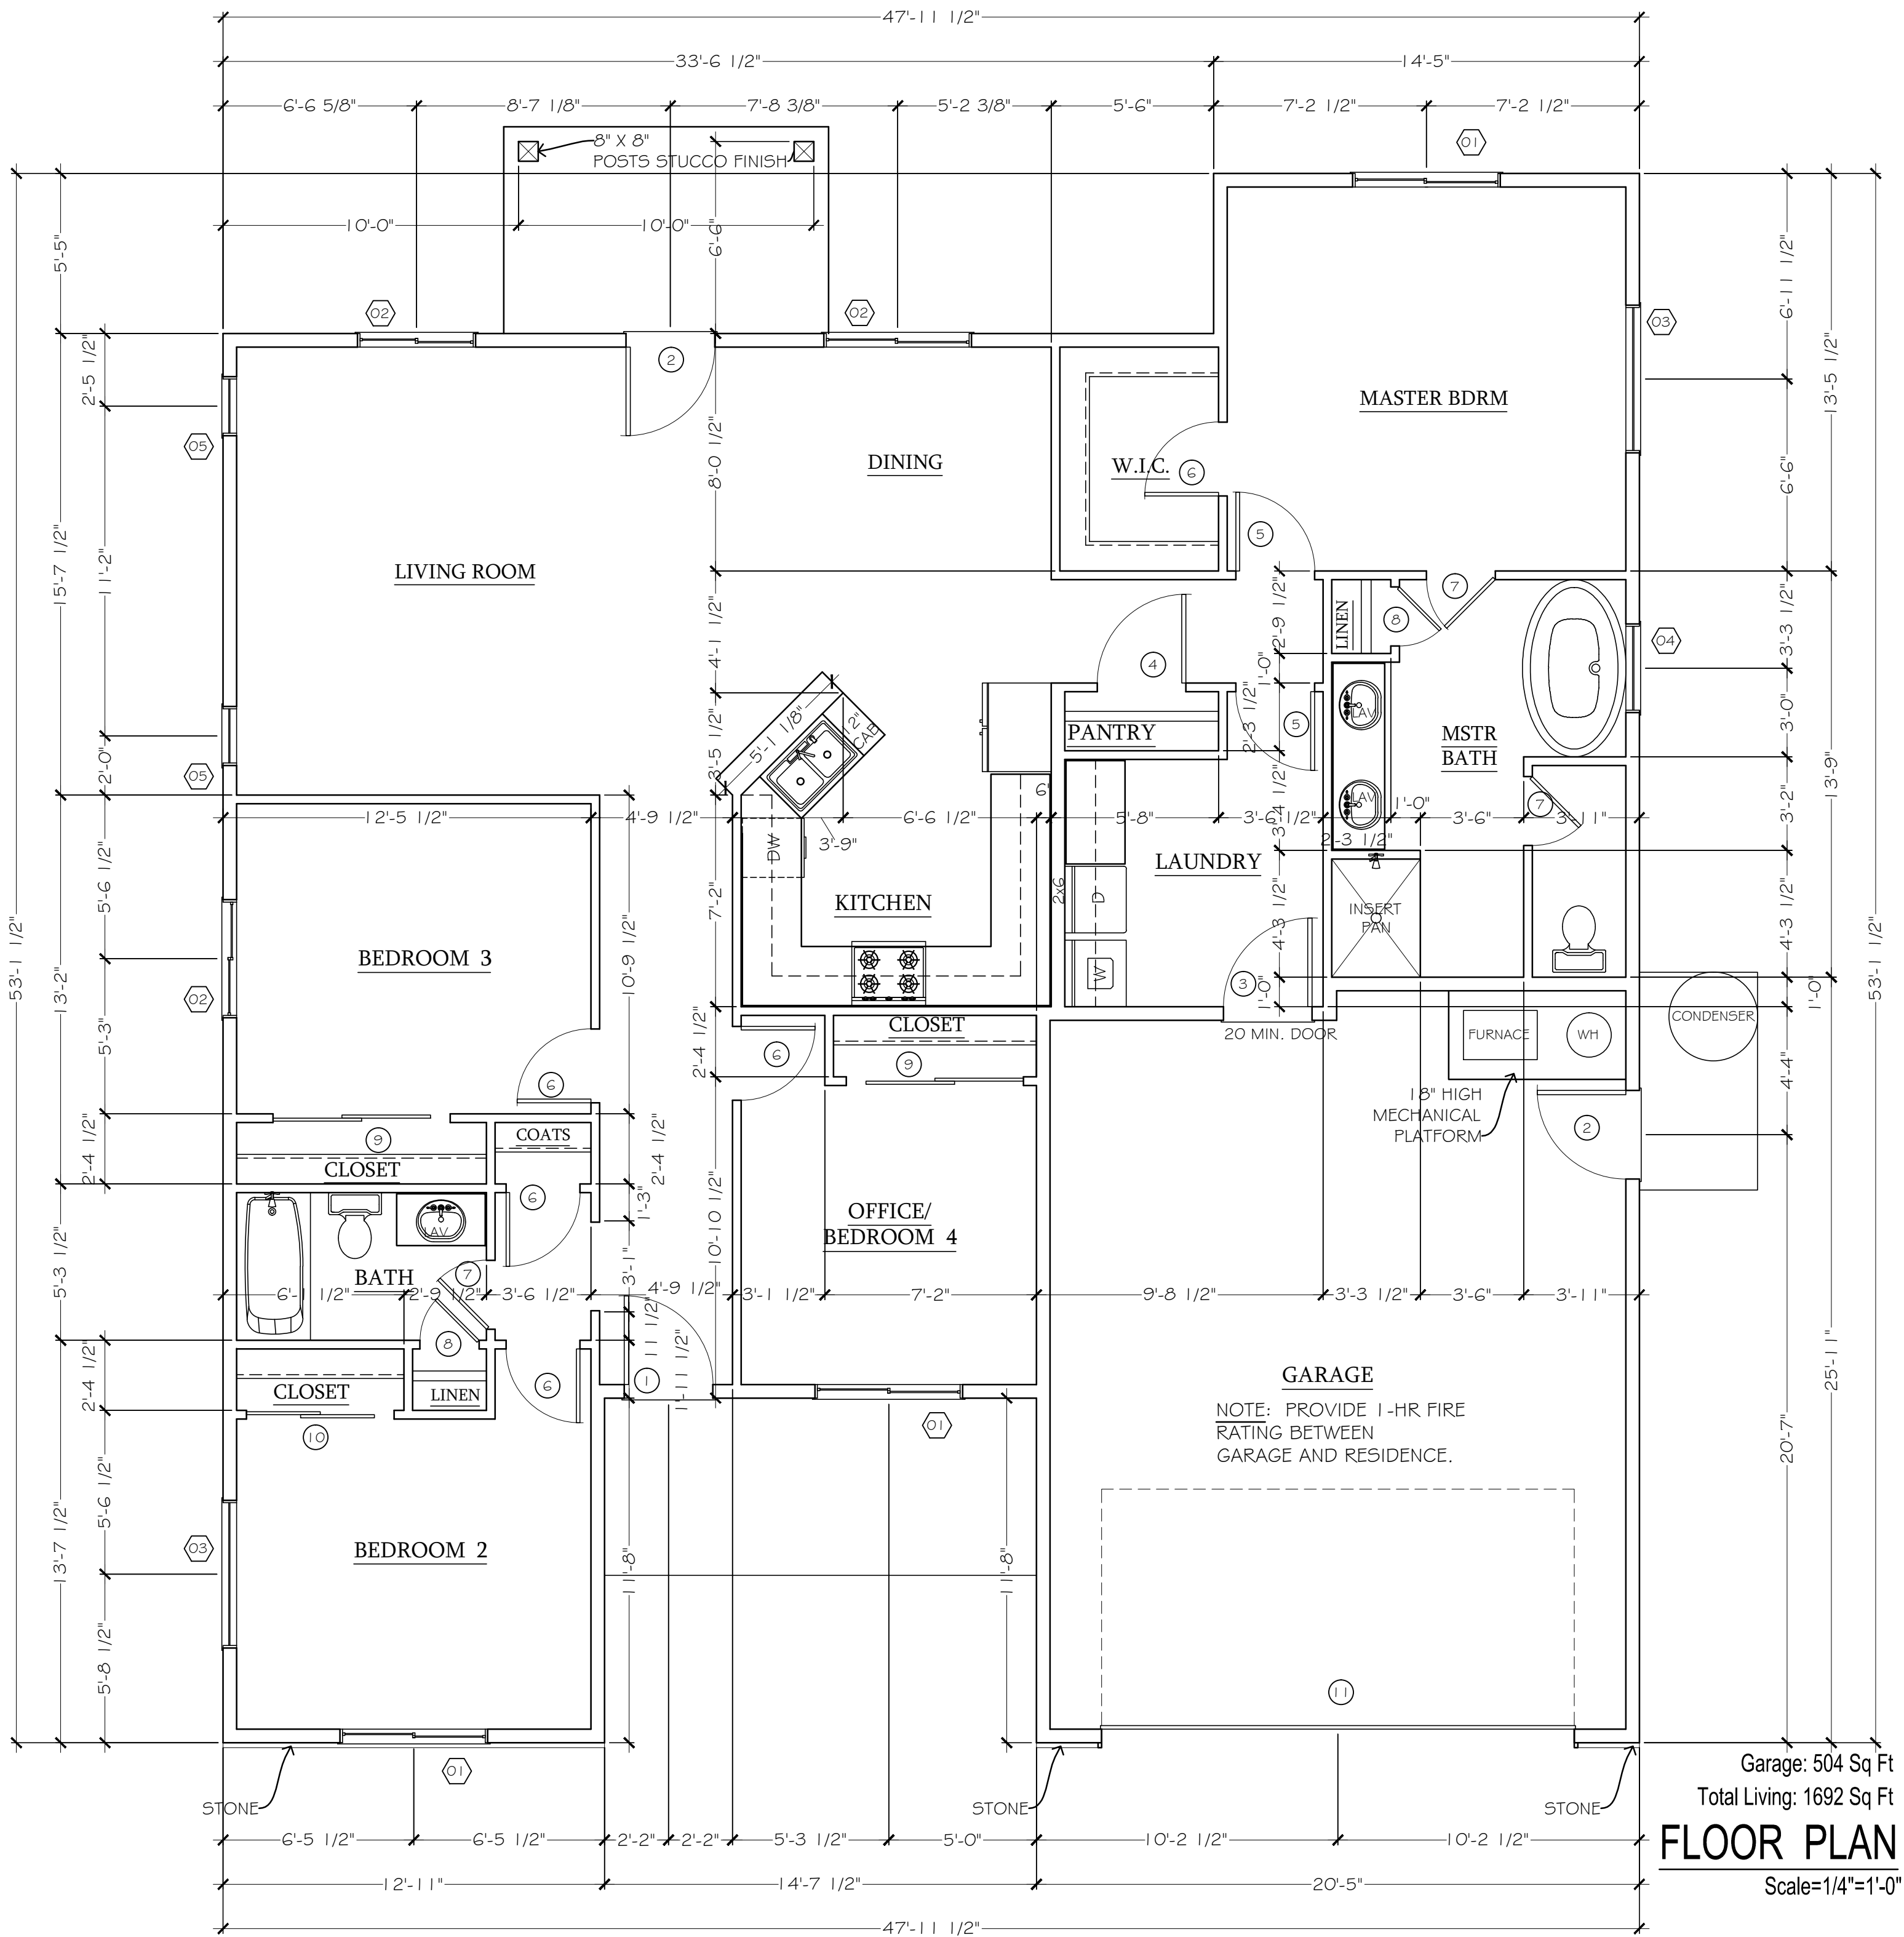

Garage: 504 Sq Ft
Total Living: 1692 Sq Ft
FLOOR PLAN
Scale=1/4"=1'-0"

DOOR SCHEDULE					
SYMBOL	WIDTH	HEIGHT	HEADER	NOTES	QUANTITY
①	3'-0"	6'-8"	(2)2"x10"	INSULATED DOOR	1
②	3'-0"	6'-8"	(2)2"x10"	INSULATED DOOR HALF LIGHT	2
③	3'-0"	6'-8"	(2)2"x10"	20 MIN. INSULATED DOOR	1
④	3'-0"	6'-8"		INTERIOR DOOR	1
⑤	2'-8"	6'-8"			2
⑥	2'-6"	6'-8"			4
⑦	2'-4"	6'-8"			3
⑧	2'-0"	6'-8"			2
⑨	PR-3'-0"	6'-8"	(2)2"x10"	BI-PASS DOOR	2
⑩	PR-2'-6"	6'-8"	(2)2"x10"	BI-PASS DOOR	1
⑪	16'-0"	8'-0"	(2)11-7/8"LVL5	OVERHEAD DOOR	1

WINDOW SCHEDULE						
SYMBOL	SIZE	MATERIAL	TYPE	HEADER	COMMENTS	QUANTITY
①	5o5o	VINYL	SLIDER	(2)9-1/2"LVL5	INSULATING	3
②	4o4o	VINYL	SLIDER	(2)2"x10"	INSULATING	3
③	5o2o	VINYL	FIXED	(2)9-1/2"LVL5	INSULATING	2
④	3o4o	VINYL	FIXED	(2)2"x10"	INSULATING-OBSCURE-TEMPERED	1
⑤	2o5o	VINYL	SINGLE-HUNG	(2)2"x10"	INSULATING	2

NOTE: 11"x17" Drawings
are printed at Half Scale.

Buyer
Approved: _____
Date: _____

DISCLAIMER
This plan is not 100% to scale as internal
dimensions may vary due to package
allowances or Sales Process. Any furnishings,
fixtures or appliances shown other than those
noted in your specifications are for effect only and
not included.

COPYRIGHT
This drawing remains the property of
Estevan Gutierrez and may not be used
or reproduced in whole or without written
permission.

PALUMBO CLEAR
CREEK PLAN-2
436 CLEAR CREEK DR.
GRAND JUNCTION, CO

EG DRAFTING
Phone: 970-433-2647
2684 Whisper Ct.
Grand Junction, CO 81503

Phase	Date	Drawn by:
CD	14-MAY-2024	EG

FLOOR PLAN

A1